



the BARN BLDG.
APARTMENT

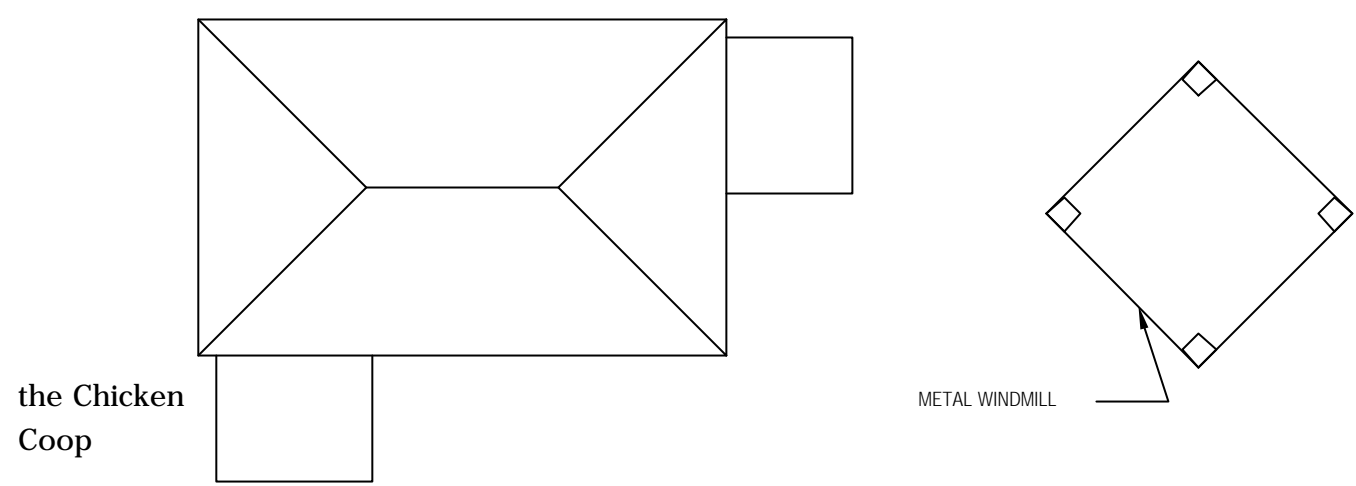


the Chicken Coop

SHED 2

CAUTION:
WINDOW SYMBOLS REPEAT FROM BUILDING TO BUILDING.
SEE APPROPRIATE BUILDING ELEVATION SHEET FOR CORRECT WINDOW SPECIFICATIONS.

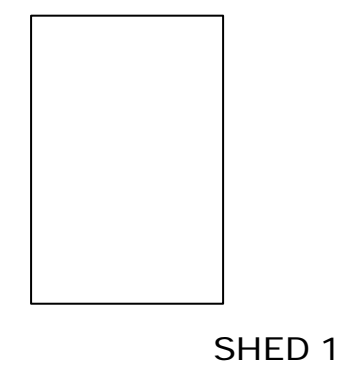

SHED 1

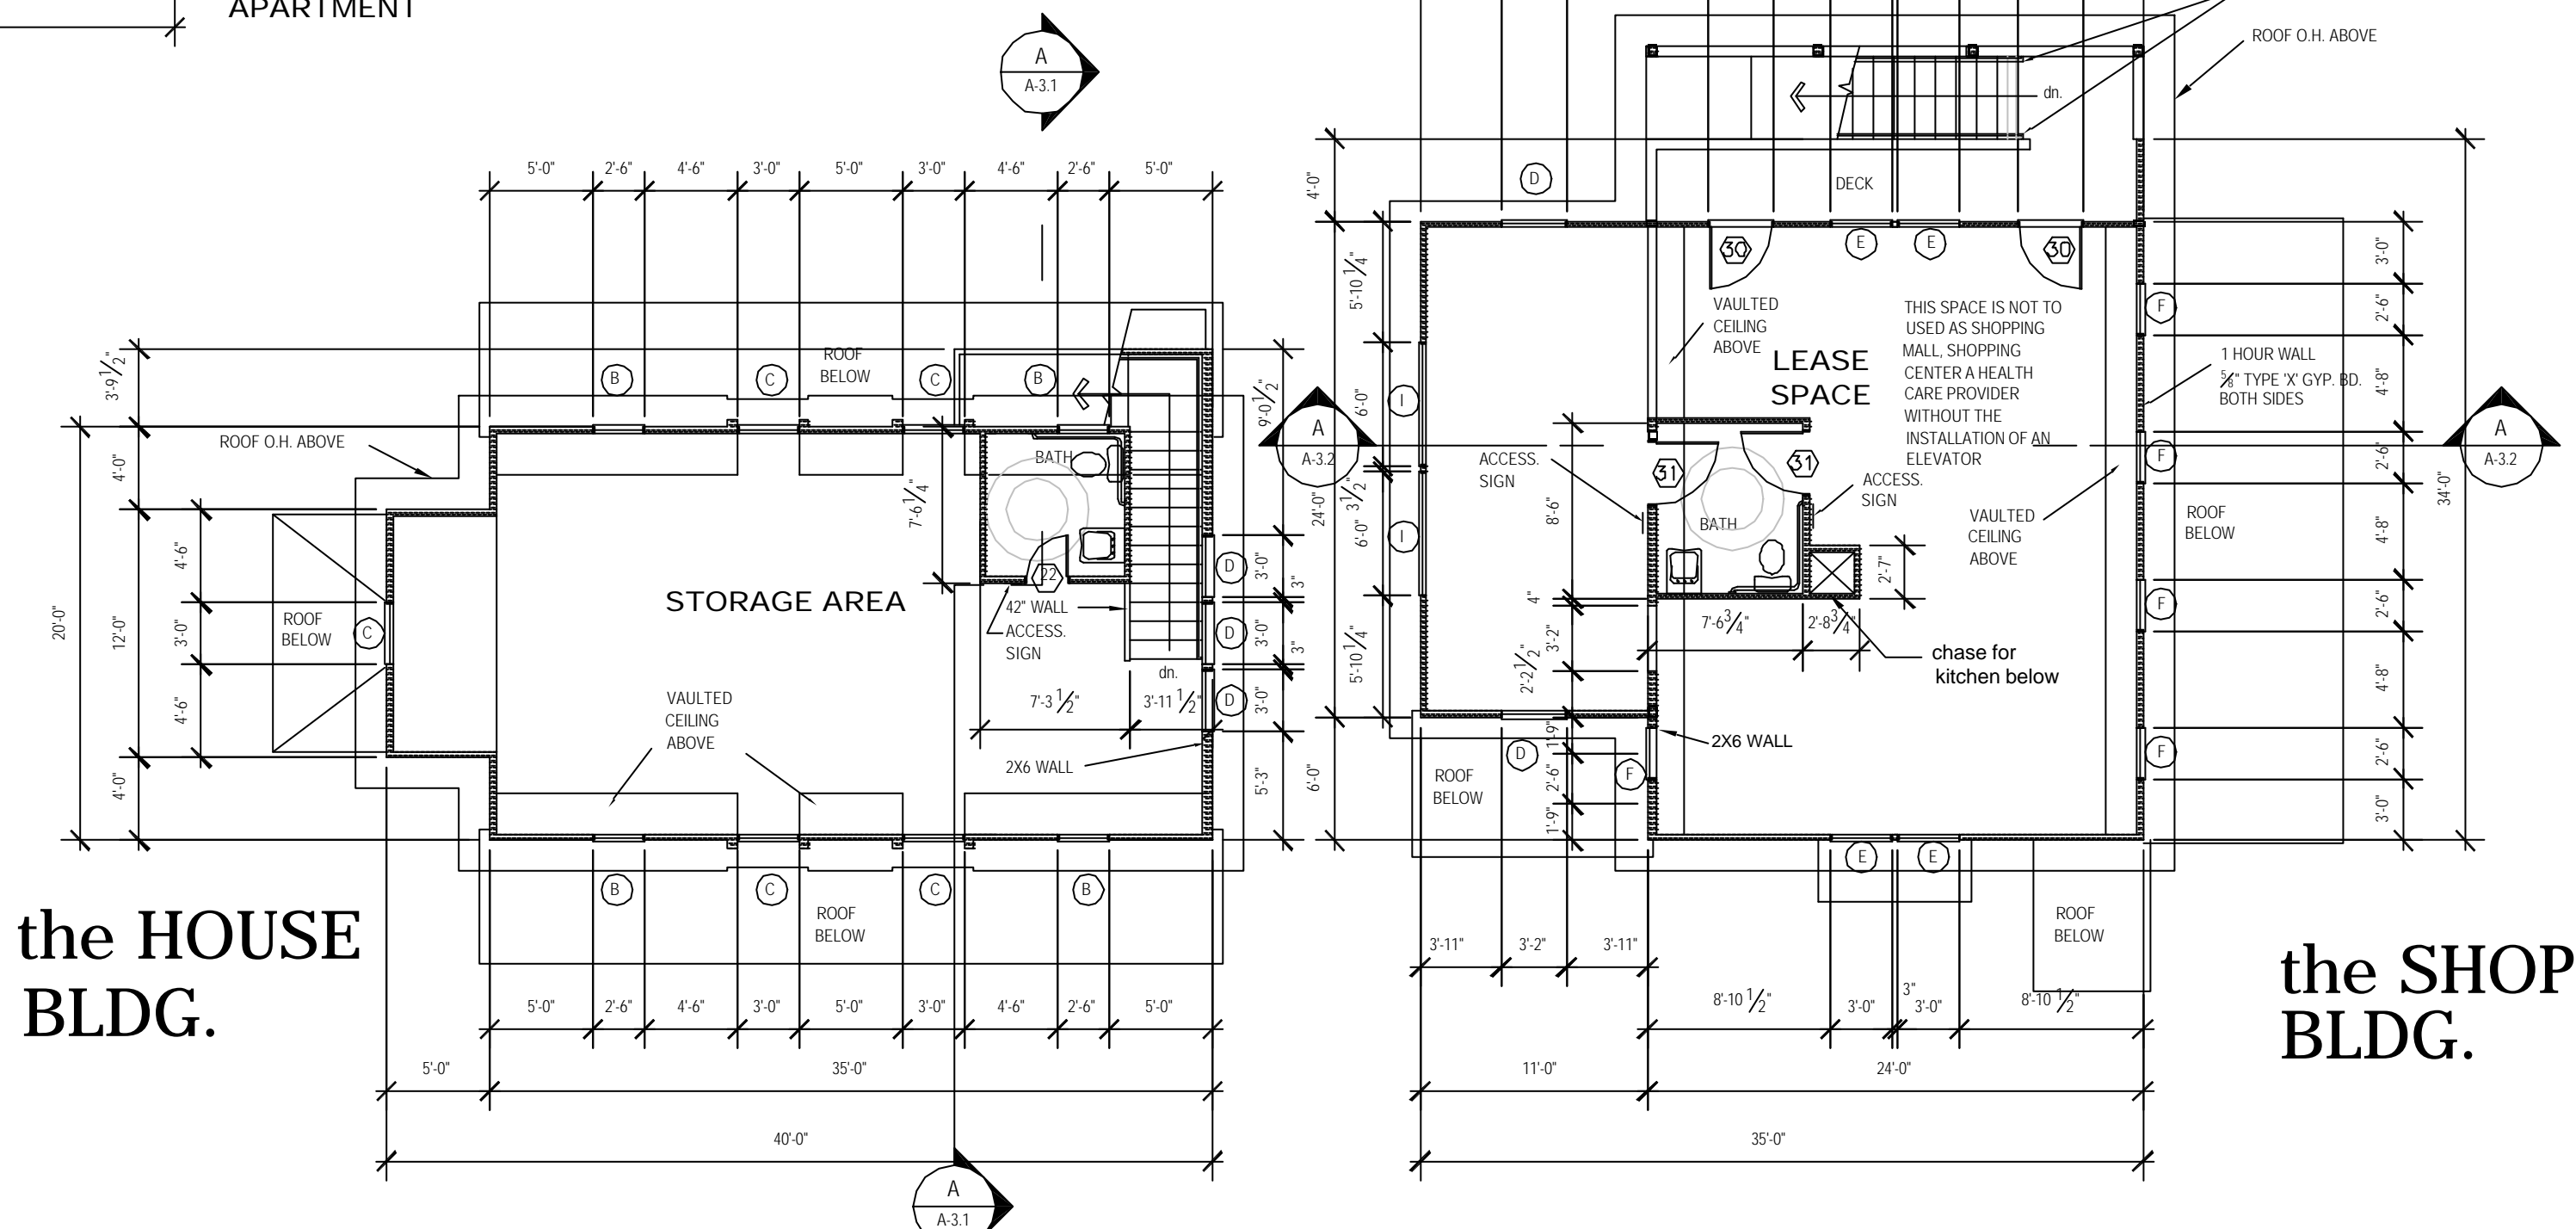


the HOUSE BLDG.

the SHOP BLDG.

SECOND FLOOR PLANS

1/8" = 1'-0"

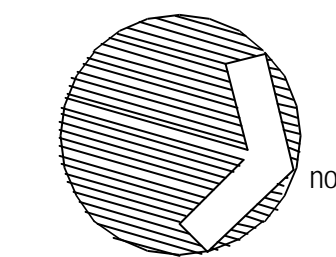

north

WINDOW SCHEDULE - SEE ELEV. SHEETS

DOOR SCHEDULE				
SYM.	SIZE	TYPE	DESCRIPTION	HARDWARE
APARTMENT				
1	3068	ENTRY	SLAB S.C. WOOD- STAIN GRADE	ORBIT ENTRY + DEAD BOLT BRUSHED STAINLESS 1 1/2 PR. B.S. HINGES
2	2068	CLOSET	SLAB H.C. STAIN GRADE WOOD	ORBIT BLIND LEVER BRUSHED STAINLESS 1 PR. B.S. HINGES BALL CATCH
3	3068	BEDROOM	SLAB H.C. STAIN GRADE WOOD	ORBIT PRIVACY LOCKSET BRUSHED STAINLESS 1 PR. B.S. HINGES
4	4068	MECH.	LVROD S.G. WOOD- 100 sq. in. min. vent	ORBIT BLIND KNOB BRUSHED STAINLESS 1 PR. B.S. HINGES BALL CATCH
5	2668	ACCORD.	VINYL- COLOR AS PER OWNER	AS PER DOOR MFG.
6	2668	BATH	SLAB H.C. STAIN GRADE WOOD	ORBIT PRIVACY LOCKSET BRUSHED STAINLESS 1 PR. B.S. HINGES
7	5068	CLOSET	SLAB H.C. BI-PASS STAIN GRADE WOOD	RECESSED FINGER PULLS BRUSHED STAINLESS
8	4068	CLOSET	SLAB H.C. BI-PASS STAIN GRADE WOOD	RECESSED FINGER PULLS BRUSHED STAINLESS
9	NOT USED			
10	NOT USED			
ALL APARTMENT DOORS TO BE PHILLIPINE MAHOGANY				
BARN RETAIL				
11	3068	ENTRY	V.G. FIR 6" STILE HDCP. BOTTOM RAIL TEMP. GLASS	B.S. PUSH PLATE, KICK + DEAD BOLT BRUSHED STAINLESS 1 1/2 PR. B.S. HINGES
12	3068	ENTRY	SLAB S.C. STAIN GRADE WOOD	LEVER ENTRY + DEAD BOLT BRUSHED STAINLESS 1 1/2 PR. B.S. HINGES
13	3068	BATH	SLAB S.C. STAIN GRADE WOOD	LEVER PRIVACY LOCKSET BRUSHED STAINLESS 1 PR. B.S. HINGES
14	NOT USED			
15	6068	TRASH ENCL.	SLAB S.C. STAIN GRADE WOOD- SIDING ON EXT. SURF.	BLIND LEVER + BLACK IRON GATE HINGES AND HASP
16	8080	GARAGE	ALUMINUM SECTIONAL UPLIFT	CHAIN DRIVE
17	NOT USED			
HOUSE BUILDING				
18	3068	ENTRY	P.G. 6" STILE HDCP. BTM. RAIL TEMP. GLASS, MUTTINS	BRUSHED STAINLESS- HDCP. PULLS, KICK + DEAD BOLT 1 1/2 PR. B.S. HINGES
19	3068	PASSAGE	8 PANEL S.G. WOOD "OPTIONAL DOOR-CONFIRM	GLASS KNOB PASSAGE + DEAD BOLT 1 PR. HINGES- FINISH TO MATCH KNOB HDWR.
20	2068	STORAGE	8 PANEL STAIN GRADE WOOD	GLASS KNOB PASSAGE + DEAD BOLT 1 PR. HINGES- FINISH TO MATCH KNOB HDWR.
21	2620	CRAWLSPACE	3/4" AB PLYWOOD DOOR- PAINTED	PIANO HINGE & CATCH
22	2068	BATH	8 PANEL STAIN GRADE WOOD	LEVER PRIVACY LOCKSET FINISH TO MATCH KNOB HDWR. 1 PR. B.S. HINGES
23	NOT USED			
24	NOT USED			
SHOP BUILDING				
25	3068	ENTRY	SLAB P.G. TEMP. GLASS, MUTTINS	BRUSHED STAINLESS- HDCP. PULLS, KICK + DEAD BOLT 1 1/2 PR. B.S. HINGES
26	3068	ENTRY	P.G. 6" STILE HDCP. BTM. RAIL TEMP. GLASS, MUTTINS	BRUSHED STAINLESS- HDCP. PULLS, KICK + DEAD BOLT 1 1/2 PR. B.S. HINGES
27	8080	GARAGE	WOOD CARRIAGE STYLE SECTIONAL UPLIFT	DOOR OPERATOR W/ REMOTE
28	4068	TRASH	SLAB S.C. STAIN GRADE WOOD	BLACK IRON GATE HINGES AND HASP
29	3068	ENTRY	SLAB S.C. STAIN GRADE WOOD	LEVER ENTRY + DEAD BOLT BRUSHED STAINLESS 1 1/2 PR. B.S. HINGES
30	3068	ENTRY	P.G. 6" STILE HDCP. BTM. RAIL TEMP. GLASS, MUTTINS	BRUSHED STAINLESS- HDCP. PULLS, KICK + DEAD BOLT 1 1/2 PR. B.S. HINGES
31	2668	BATH	SLAB H.C. STAIN GRADE WOOD	LEVER PRIVACY LOCKSET BRUSHED STAINLESS 1 PR. B.S. HINGES
32	NOT USED			
33	NOT USED			
COOP				
34	3068	ENTRY	HOLLOW METAL VENT PANEL AT BOTTOM	BRUSHED STAINLESS- HDCP. PULLS, KICK + DEAD BOLT 1 1/2 PR. B.S. HINGES
35	NOT USED			
SHEDS				
36	8068	SECTIONAL	3/4" PLYWOOD W/ SIDING EXTERIOR	BLACK METAL GATE HINGES AND CUSTOM METAL HOLD OPENS
37	3068	ENTRY	SLAB S.C. STAIN GRADE WOOD	PADLOCK HASP 1 1/2 PR. B.S. HINGES

HANDICAP DOOR HARDWARE NOTES:

- APPROVED ACCESSIBLE LEVER DOOR HARDWARE SHALL BE PROVIDED WHERE REQUIRED ABOVE.
- EXTERIOR DOORS SHALL OPEN WITH A MAXIMUM EFFORT OF 8.5 POUNDS PRESSURE.

Consultants:
DANNY F. HORN, Land Surveyor
CONTACT: Danny Horn
605 Spring Street
Foster City, CA 94024
805.239.0355 fax: 805.239.1349
CENTRAL COAST ENERGY COMPLIANCE
CONTACT: Michelle Dorn
409 Main Street
Los Osos, CA 93042
office and fax: 805.539.2154

KEN HARVEY
architectural
studio
P.O. BOX 287 CAYUCOS, CA 93430 805.995.2641

These drawings are instruments of service and are the property of KEN HARVEY ARCHITECTURAL STUDIO. All designs and other information on the drawings are for the use on the specified project and shall not be used without the expressed written consent of KEN HARVEY ARCHITECTURAL STUDIO.

Project: **CAMBRIA GARDEN AND ARTS**
MUSIC - PUPPET
COMMUNITY CENTER

Revisions:
REVIEW SET 10-15-02
BLDG. PERMIT SUBMITTAL 01-30-03
1ST PLAN CHECK RESPONSE 03-30-04
PERMIT RELEASE SET 10-11-04

Sheet Contents:
SECOND FLOOR PLANS

Sheet Number:
A1.1