


ENTRY ELEVATION (east)

RIGHT SIDE ELEVATION (north)

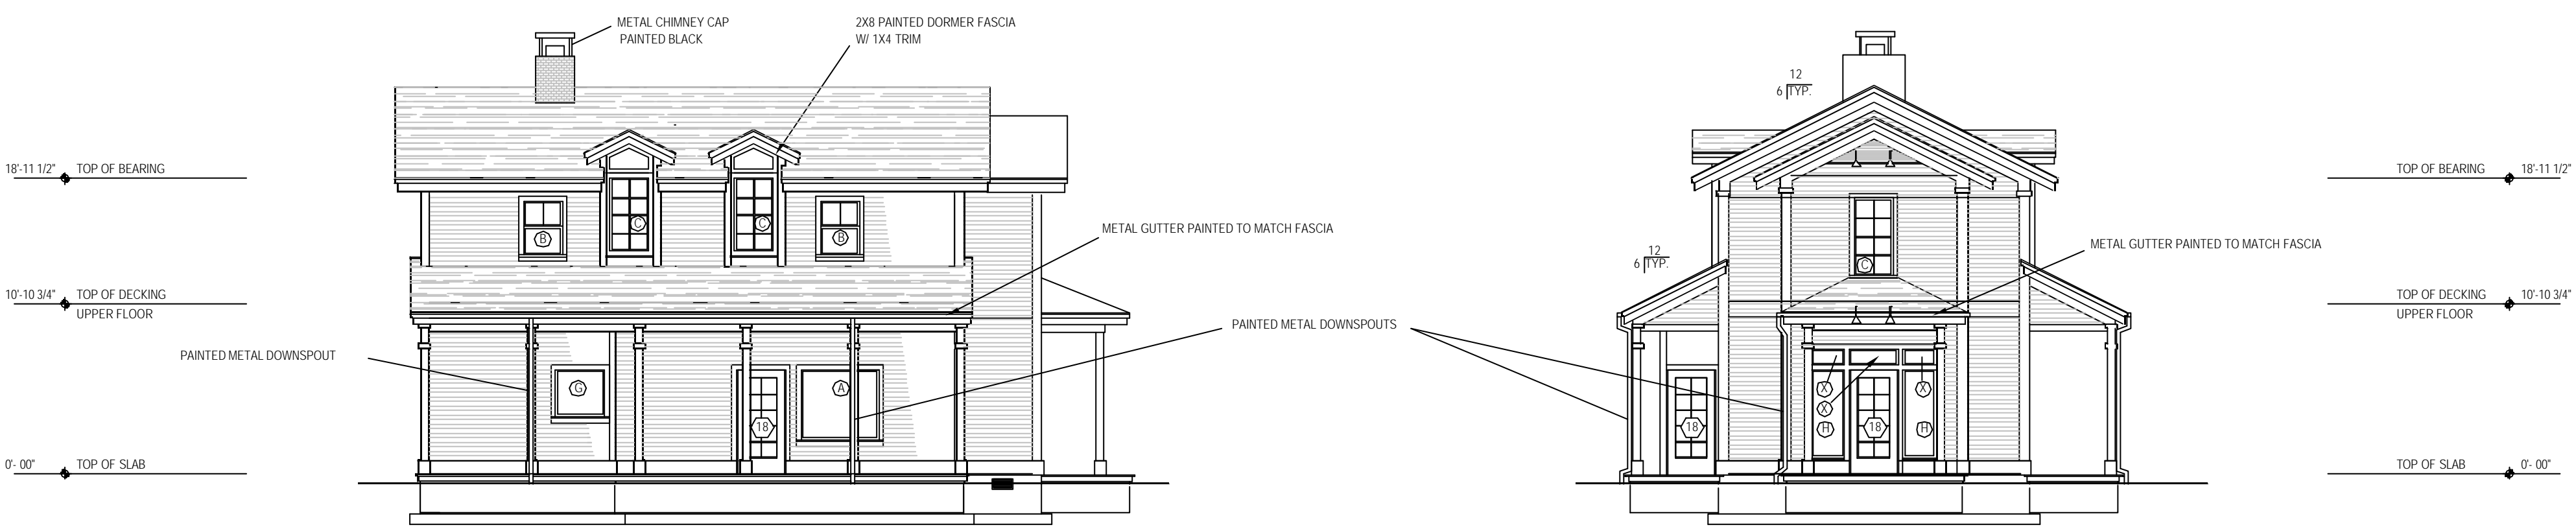

REAR ELEVATION (west)

LEFT SIDE ELEVATION (south)

HOUSE ELEVATIONS

1/8" = 1'-0"

WINDOW SCHEDULE			
MILGARD VINYL WINDOW SYSTEMS - WHITE CLASSIC			
SYM.	SIZE	TYPE	COMMENTS
Ⓐ	5046	FIXED	
Ⓑ	2636	SH	OBSCURE GLASS AT BATHROOM WINDOW
Ⓒ	2650	FIXED	
Ⓓ	3036	FIXED	MULLIONS AS PER ELEVATIONS
Ⓔ	3046	FIXED	
Ⓕ	3246	FIXED	FUTURE DOOR OPENING
Ⓖ	3230	FIXED	FUTURE DOOR OPENING
Ⓗ	2258	FIXED	TEMPERED
Ⓘ	3210	FIXED	TRANSOM
Ⓚ	2210	FIXED	TRANSOM

COMMENTS:
ALL GLAZING WILL BE INSTALLED WITH A CERTIFYING LABEL ATTACHED SHOWING THE U-VALUE

ELEVATION NOTES	
1.	ALL FLASHING FOR EXTERIOR OPENINGS, DECKS, CHIMNEYS AND ROOF TO WALL DETAILS SHALL BE 26 GA. GALV. SHEET METAL AS PER UBC.
2.	PROVIDE DUPONT "TYVEK" HOUSEWRAP UNDER WOOD SIDING.
3.	ALL ROOF COVERING SHALL CONFORM TO THE STANDARDS OF UBC AND SHALL BE FASTENED AS PER MANUFACTURER'S SPECIFICATIONS.
4.	ALL WEATHER EXPOSED SURFACES SHALL HAVE A WEATHER RESISTIVE BARRIER TO PROTECT THE INTERIOR WALL COVERING AND THAT EXTERIOR OPENINGS SHALL BE FLASHED IN SUCH A MANNER AS TO MAKE THEM WEATHERPROOF.

INSULATION SCHEDULE	
ROOF:	R-30" BATT INSULATION
WALLS:	4" R-13" BATT INSULATION
UPPER LEVEL FLOOR FRAMING:	R-19 BATT INSULATION
LOWER LEVEL FLOOR FRAMING:	R-19 BATT INSULATION

Consultants:
DANNY F. HERR, Land Surveyor
CSD#1671, Danny Herr
655 Spring Street
Pasadena, CA 91106
805.299.0555 fax: 805.299.1349
CENTRAL COAST ENERGY COMPLIANCE
CONTACT: Michele Dunn
480 Main Street
Los Osos, CA 93452
office and fax: 805.528-2754

KEN HARVEY
architectural
studio
P.O. BOX 287 CAYUCOS, CA 93430 805 995-2641

These drawings are instruments of service and are the property of KEN HARVEY ARCHITECTURAL STUDIO. All designs and other information on the drawings are for the use on the specified project and shall not be used without the expressed written consent of KEN HARVEY ARCHITECTURAL STUDIO.

Project: **CAMBRIA GARDEN AND ARTS**
PHASE 1 PERMITS
APRIL 24 2023

Revisions:

REVIEW SET	10-15-02
BLDG. PERMIT SUBMITTAL	01-30-03
1ST PLAN CHECK RESPONSE	03-30-04
PERMIT RELEASE SET	10-11-04

Sheet Contents:
HOUSE ELEVATIONS

Sheet Number:
A2.1